
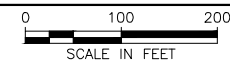
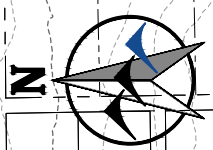


K:\Helena\ECO DEVELOPMENT LLC\2022292 West Side Subdivision\05CAD\Sheets\Exhibits\PrePlan\21 Cut-Fill Exhibit.dwg

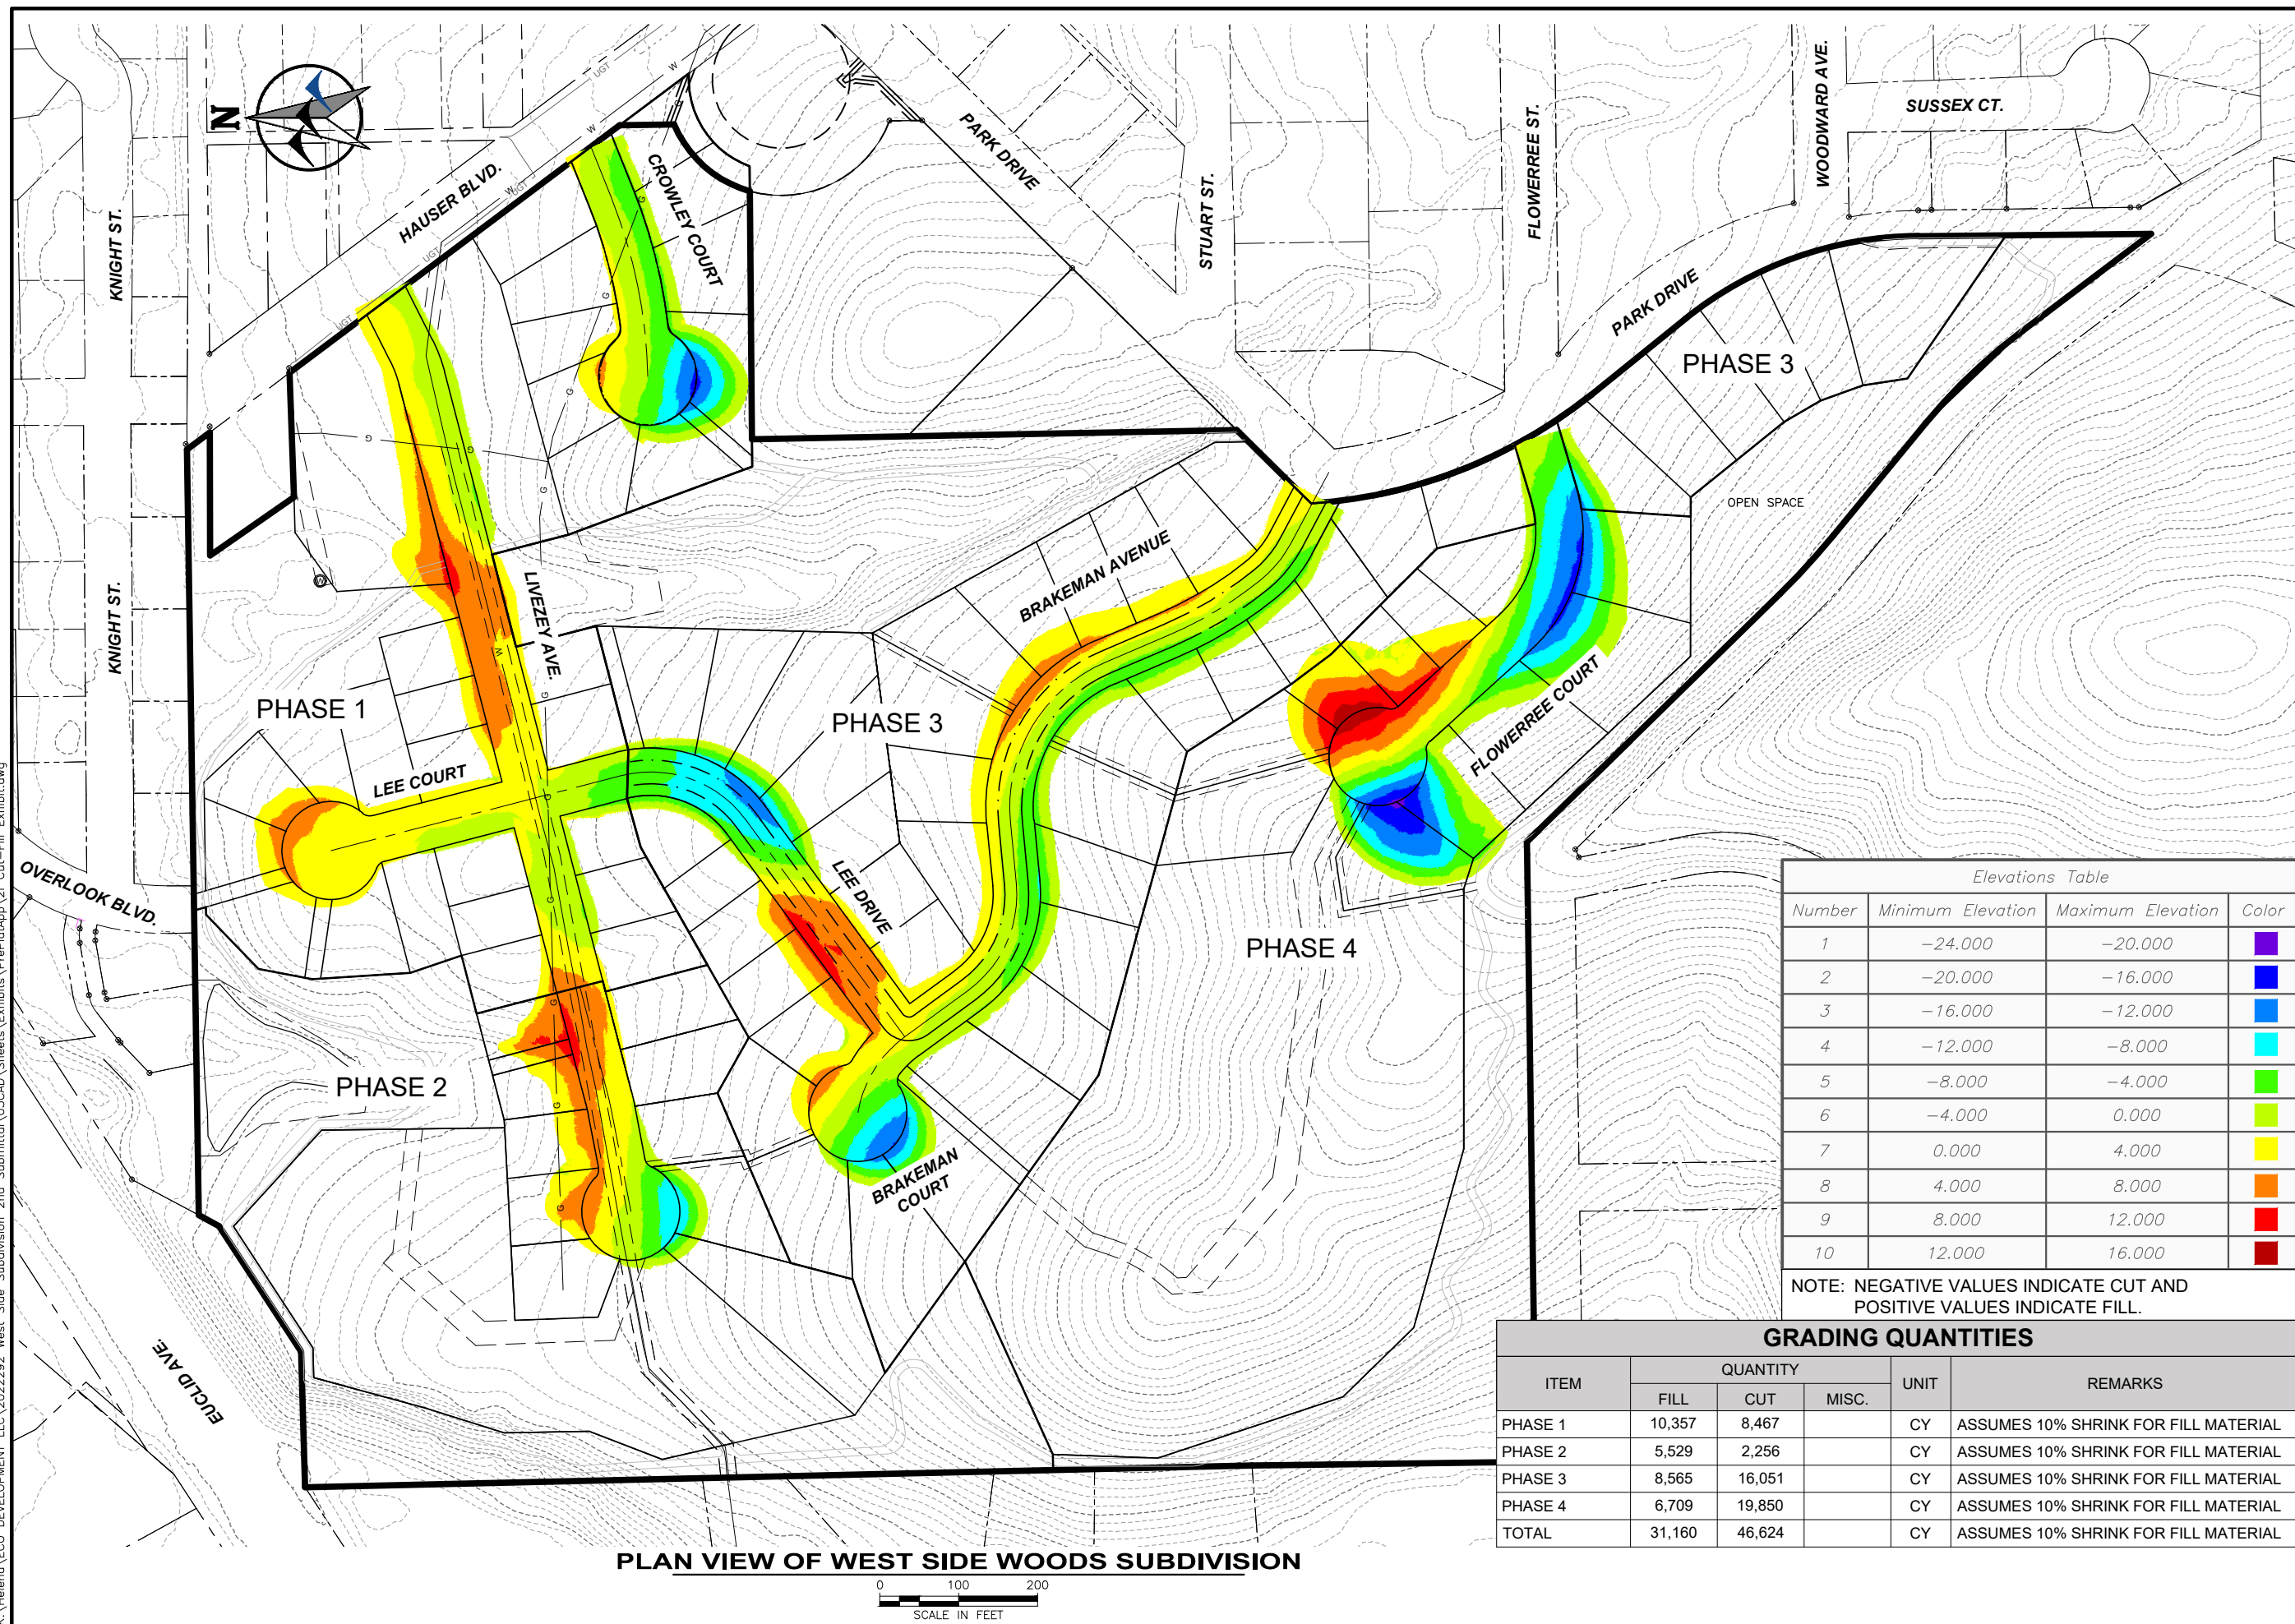

PLAN VIEW OF WEST SIDE WOODS SUBDIVISION


Number	Minimum Elevation	Maximum Elevation	Color
1	-24.000	-20.000	Blue
2	-20.000	-16.000	Dark Blue
3	-16.000	-12.000	Light Blue
4	-12.000	-8.000	Cyan
5	-8.000	-4.000	Light Green
6	-4.000	0.000	Yellow-Green
7	0.000	4.000	Yellow
8	4.000	8.000	Orange
9	8.000	12.000	Red
10	12.000	16.000	Dark Red

NOTE: NEGATIVE VALUES INDICATE CUT AND POSITIVE VALUES INDICATE FILL.

ITEM	QUANTITY			UNIT	REMARKS
	FILL	CUT	MISC.		
PHASE 1	10,357	8,467		CY	ASSUMES 10% SHRINK FOR FILL MATERIAL
PHASE 2	5,529	2,256		CY	ASSUMES 10% SHRINK FOR FILL MATERIAL
PHASE 3	8,565	16,051		CY	ASSUMES 10% SHRINK FOR FILL MATERIAL
PHASE 4	6,709	19,850		CY	ASSUMES 10% SHRINK FOR FILL MATERIAL
TOTAL	31,160	46,624		CY	ASSUMES 10% SHRINK FOR FILL MATERIAL

NO.	REVISION DESCRIPTION	BY	DATE

PROJECT: 2022-292  
 DESIGNED: DCT  
 DRAWN: DCT  
 CHECKED: DDP  
 APPROVED: JMF  
 DATE: AUGUST 17, 2022

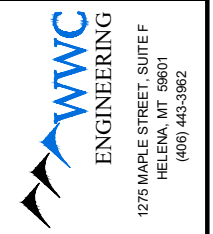

ECO DEVELOPMENT, LLC  
**WEST SIDE WOODS MAJOR SUBDIVISION**  
 CUT/FILL EXHIBIT