



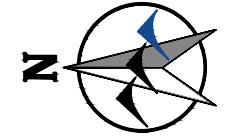

K:\Helena\ECO DEVELOPMENT LLC\2022292 West Side Subdivision 2nd Submittal\05CAD\Sheets\Exhibits\PrePlatApp\2s - EXHB - SOLD WASTE.dwg

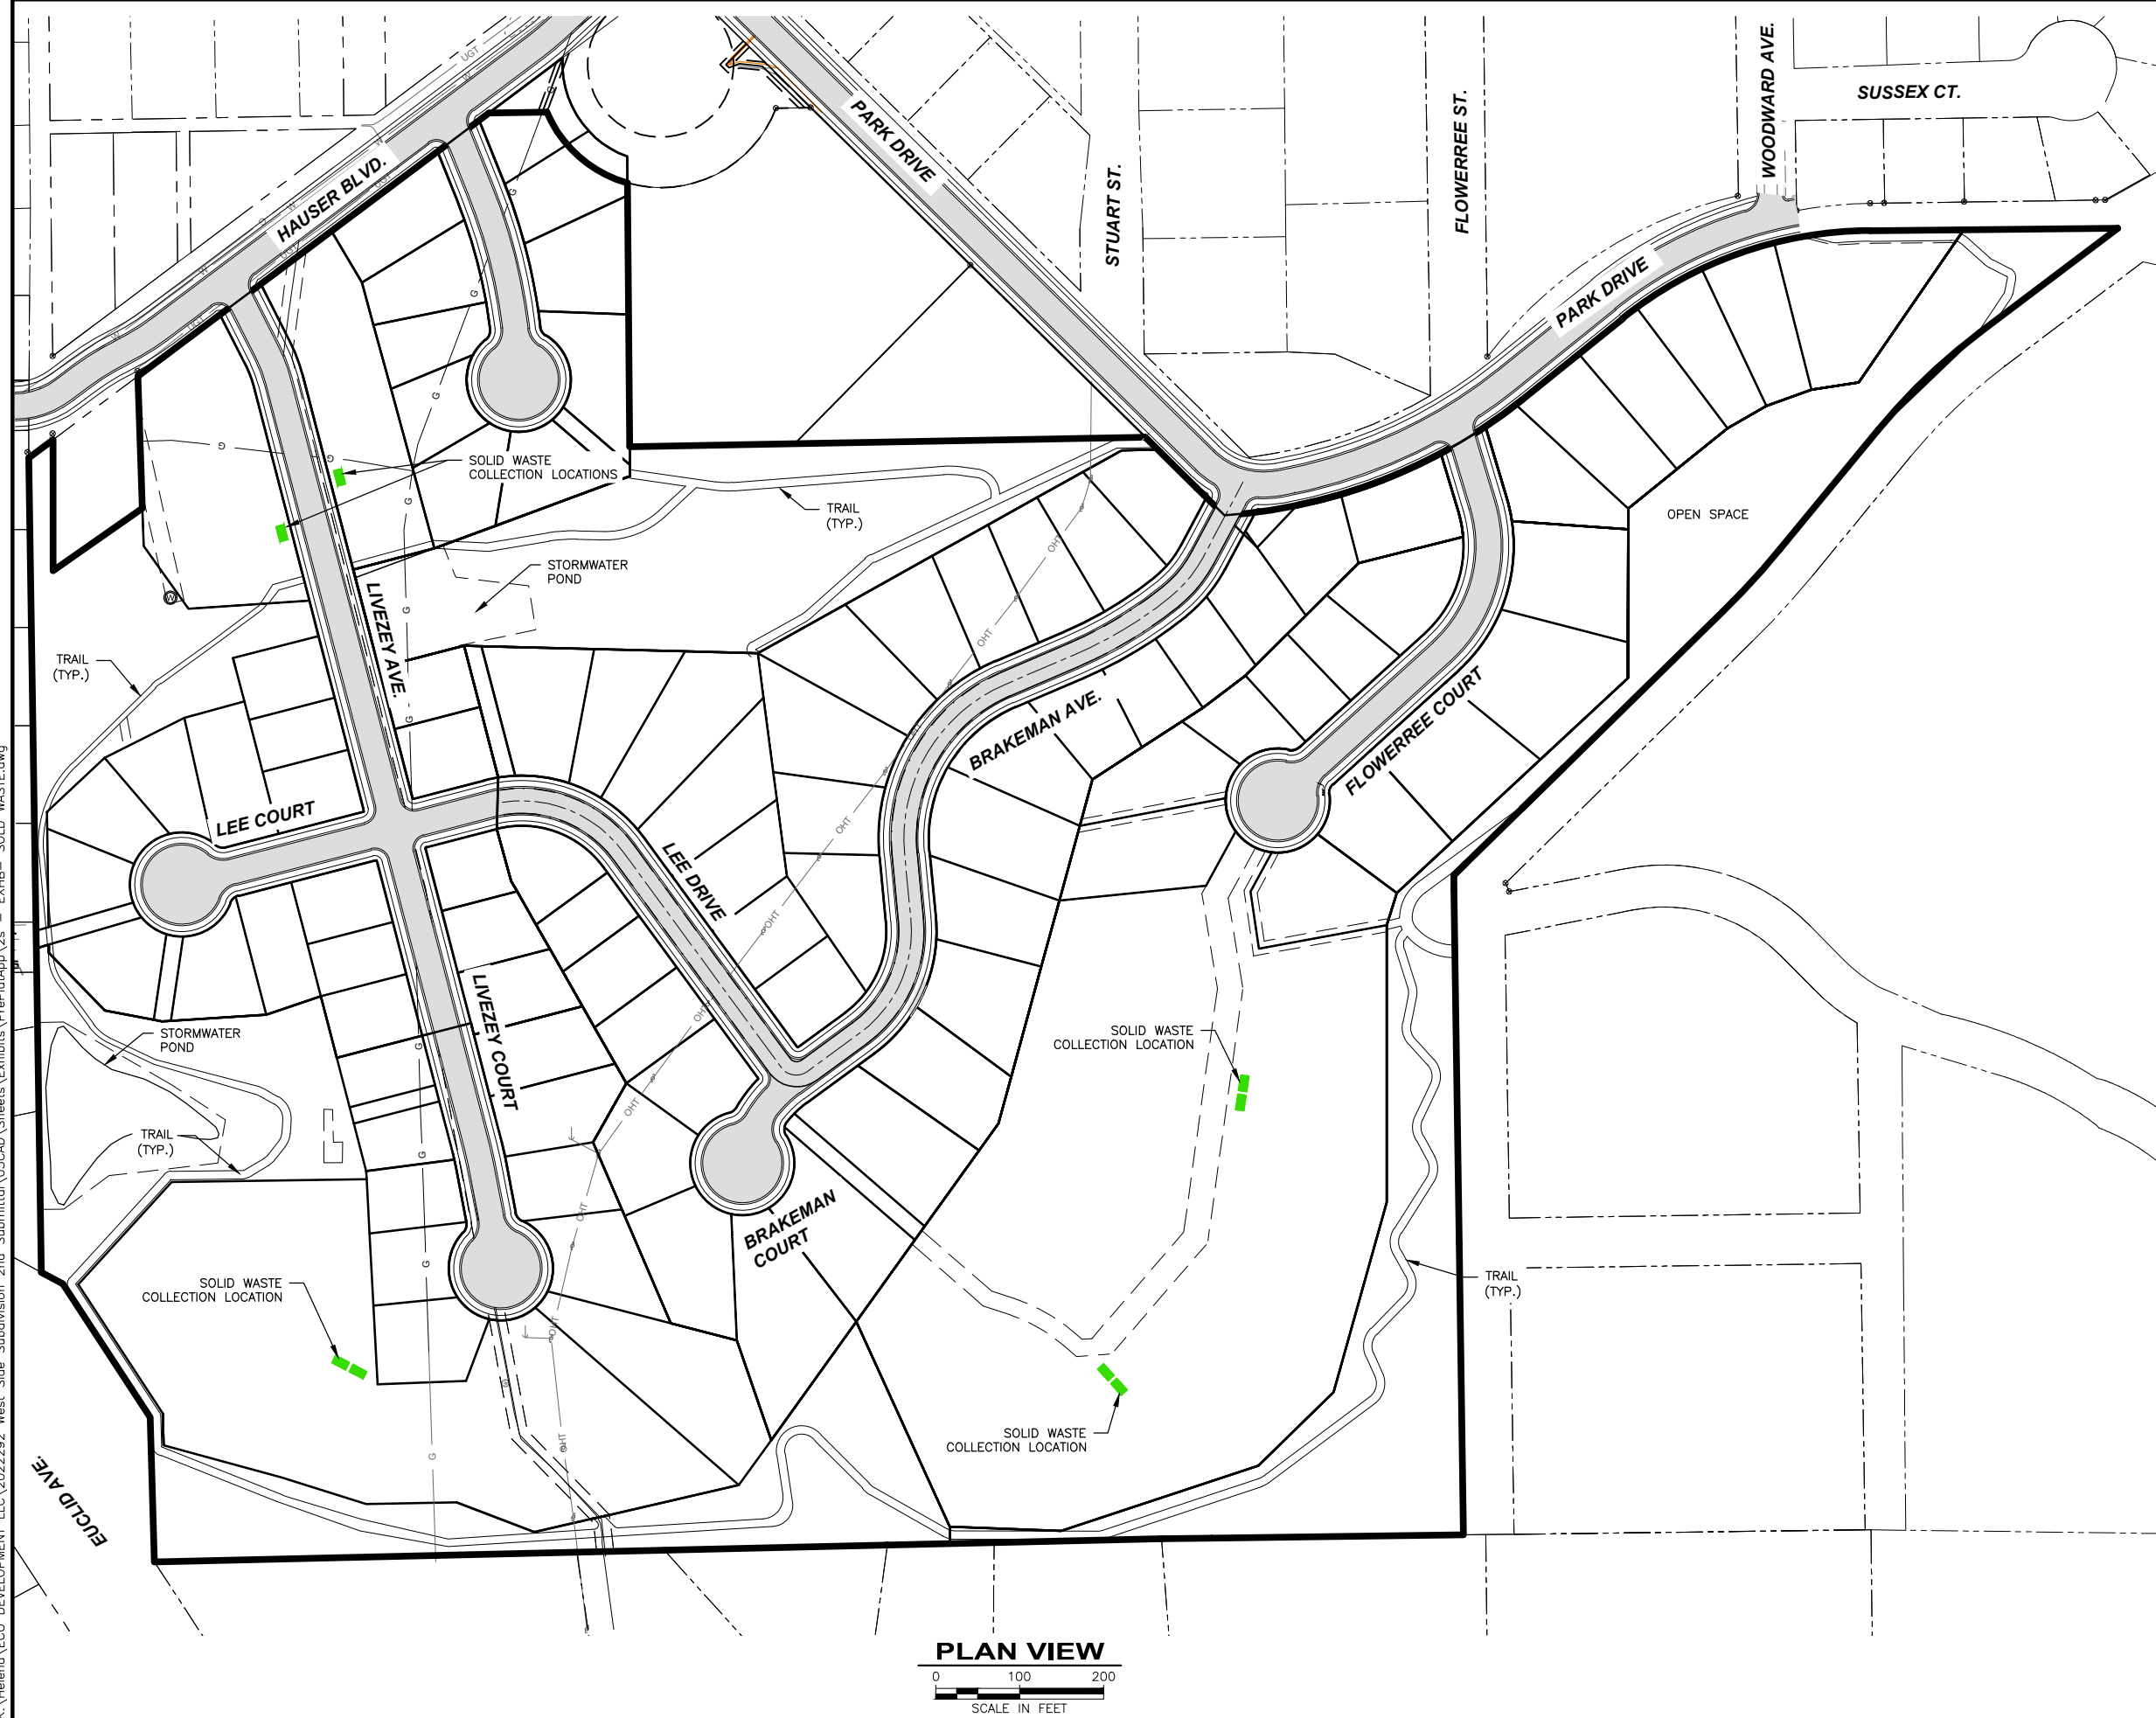


 MULTI-DWELLING SOLID WASTE COLLECTION LOCATIONS
 MULTI-DWELLING LOT BOUNDARY

PLAN VIEW
 0 100 200
 SCALE IN FEET

NO.	REVISION DESCRIPTION	BY	DATE

PROJECT: 2022-292
 DESIGNED: JMF
 DRAWN: DCT
 CHECKED: DDP
 APPROVED: JMF
 DATE: AUGUST 17, 2022


ENGINEERING
 1275 MAPLE STREET, SUITE F
 HELENA, MT 59601
 (406) 443-3962

ECO DEVELOPMENT, LLC
WEST SIDE WOODS MAJOR SUBDIVISION
 MULTI-DWELLING LOT SOLD WASTE COLLECTION LOCATIONS