


L:\1706-Mountain View Meadows\05122-Craftsman_Village_Ph8\2215-Craftsman_Village_Phase 8\EXHIBITS\2215_CVP8_EX.dwg

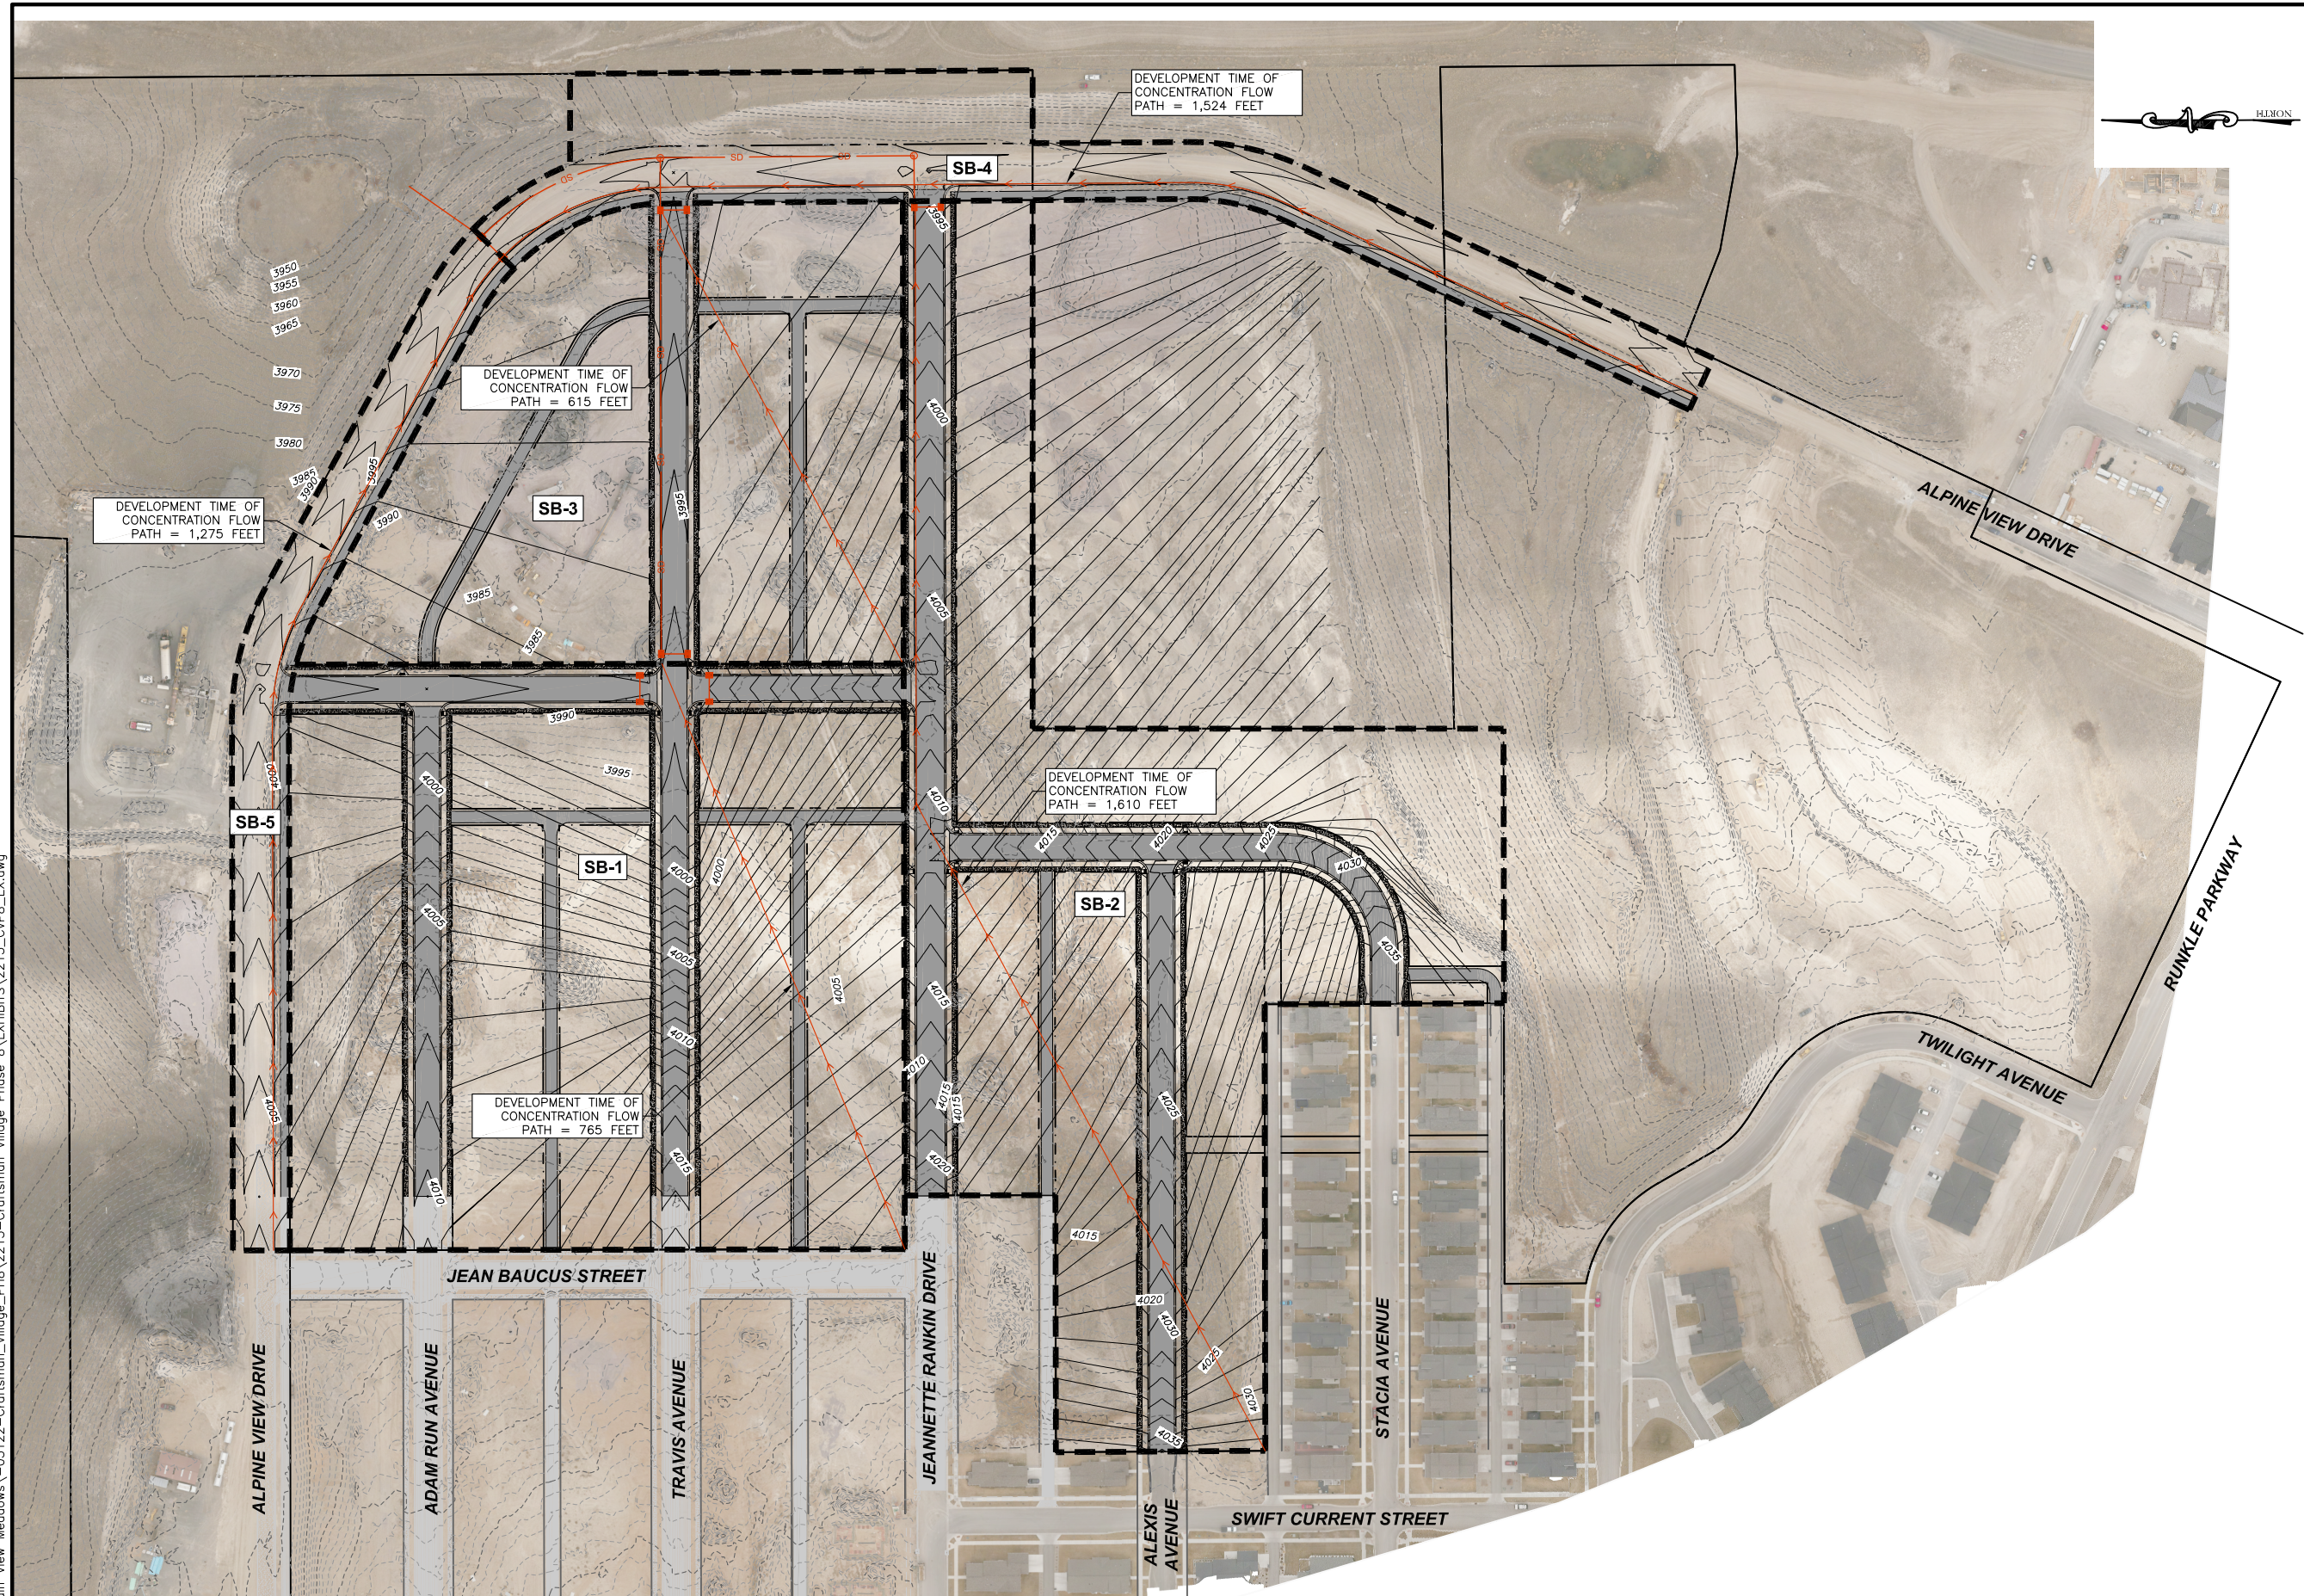

DRAINAGE FIGURE

0 100 200

SCALE IN FEET

NO.	REVISION DESCRIPTION	BY	DATE
1	DRAINAGE FIGURE	JTF	7.11.2022

PROJECT: 1706-05022
 DESIGNED: GDW
 DRAWN: JTF
 CHECKED: GDW
 APPROVED:
 DATE: MAY 2022



**CRAFTSMAN VILLAGE PHASE 8
 MOUNTAIN VIEW MEADOWS
 HELENA, MT**

DRAINAGE FIGURE