



Z:\Shared\1\Projects\2019\19-75 City of Helena\19-75B LAWRENCE-WARREN INTX.dwg\p1.dwg

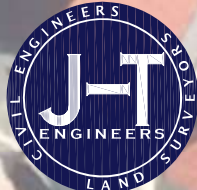

0 15 30  
SCALE IN FEET

NO.	REVISION DESCRIPTION	BY	DATE

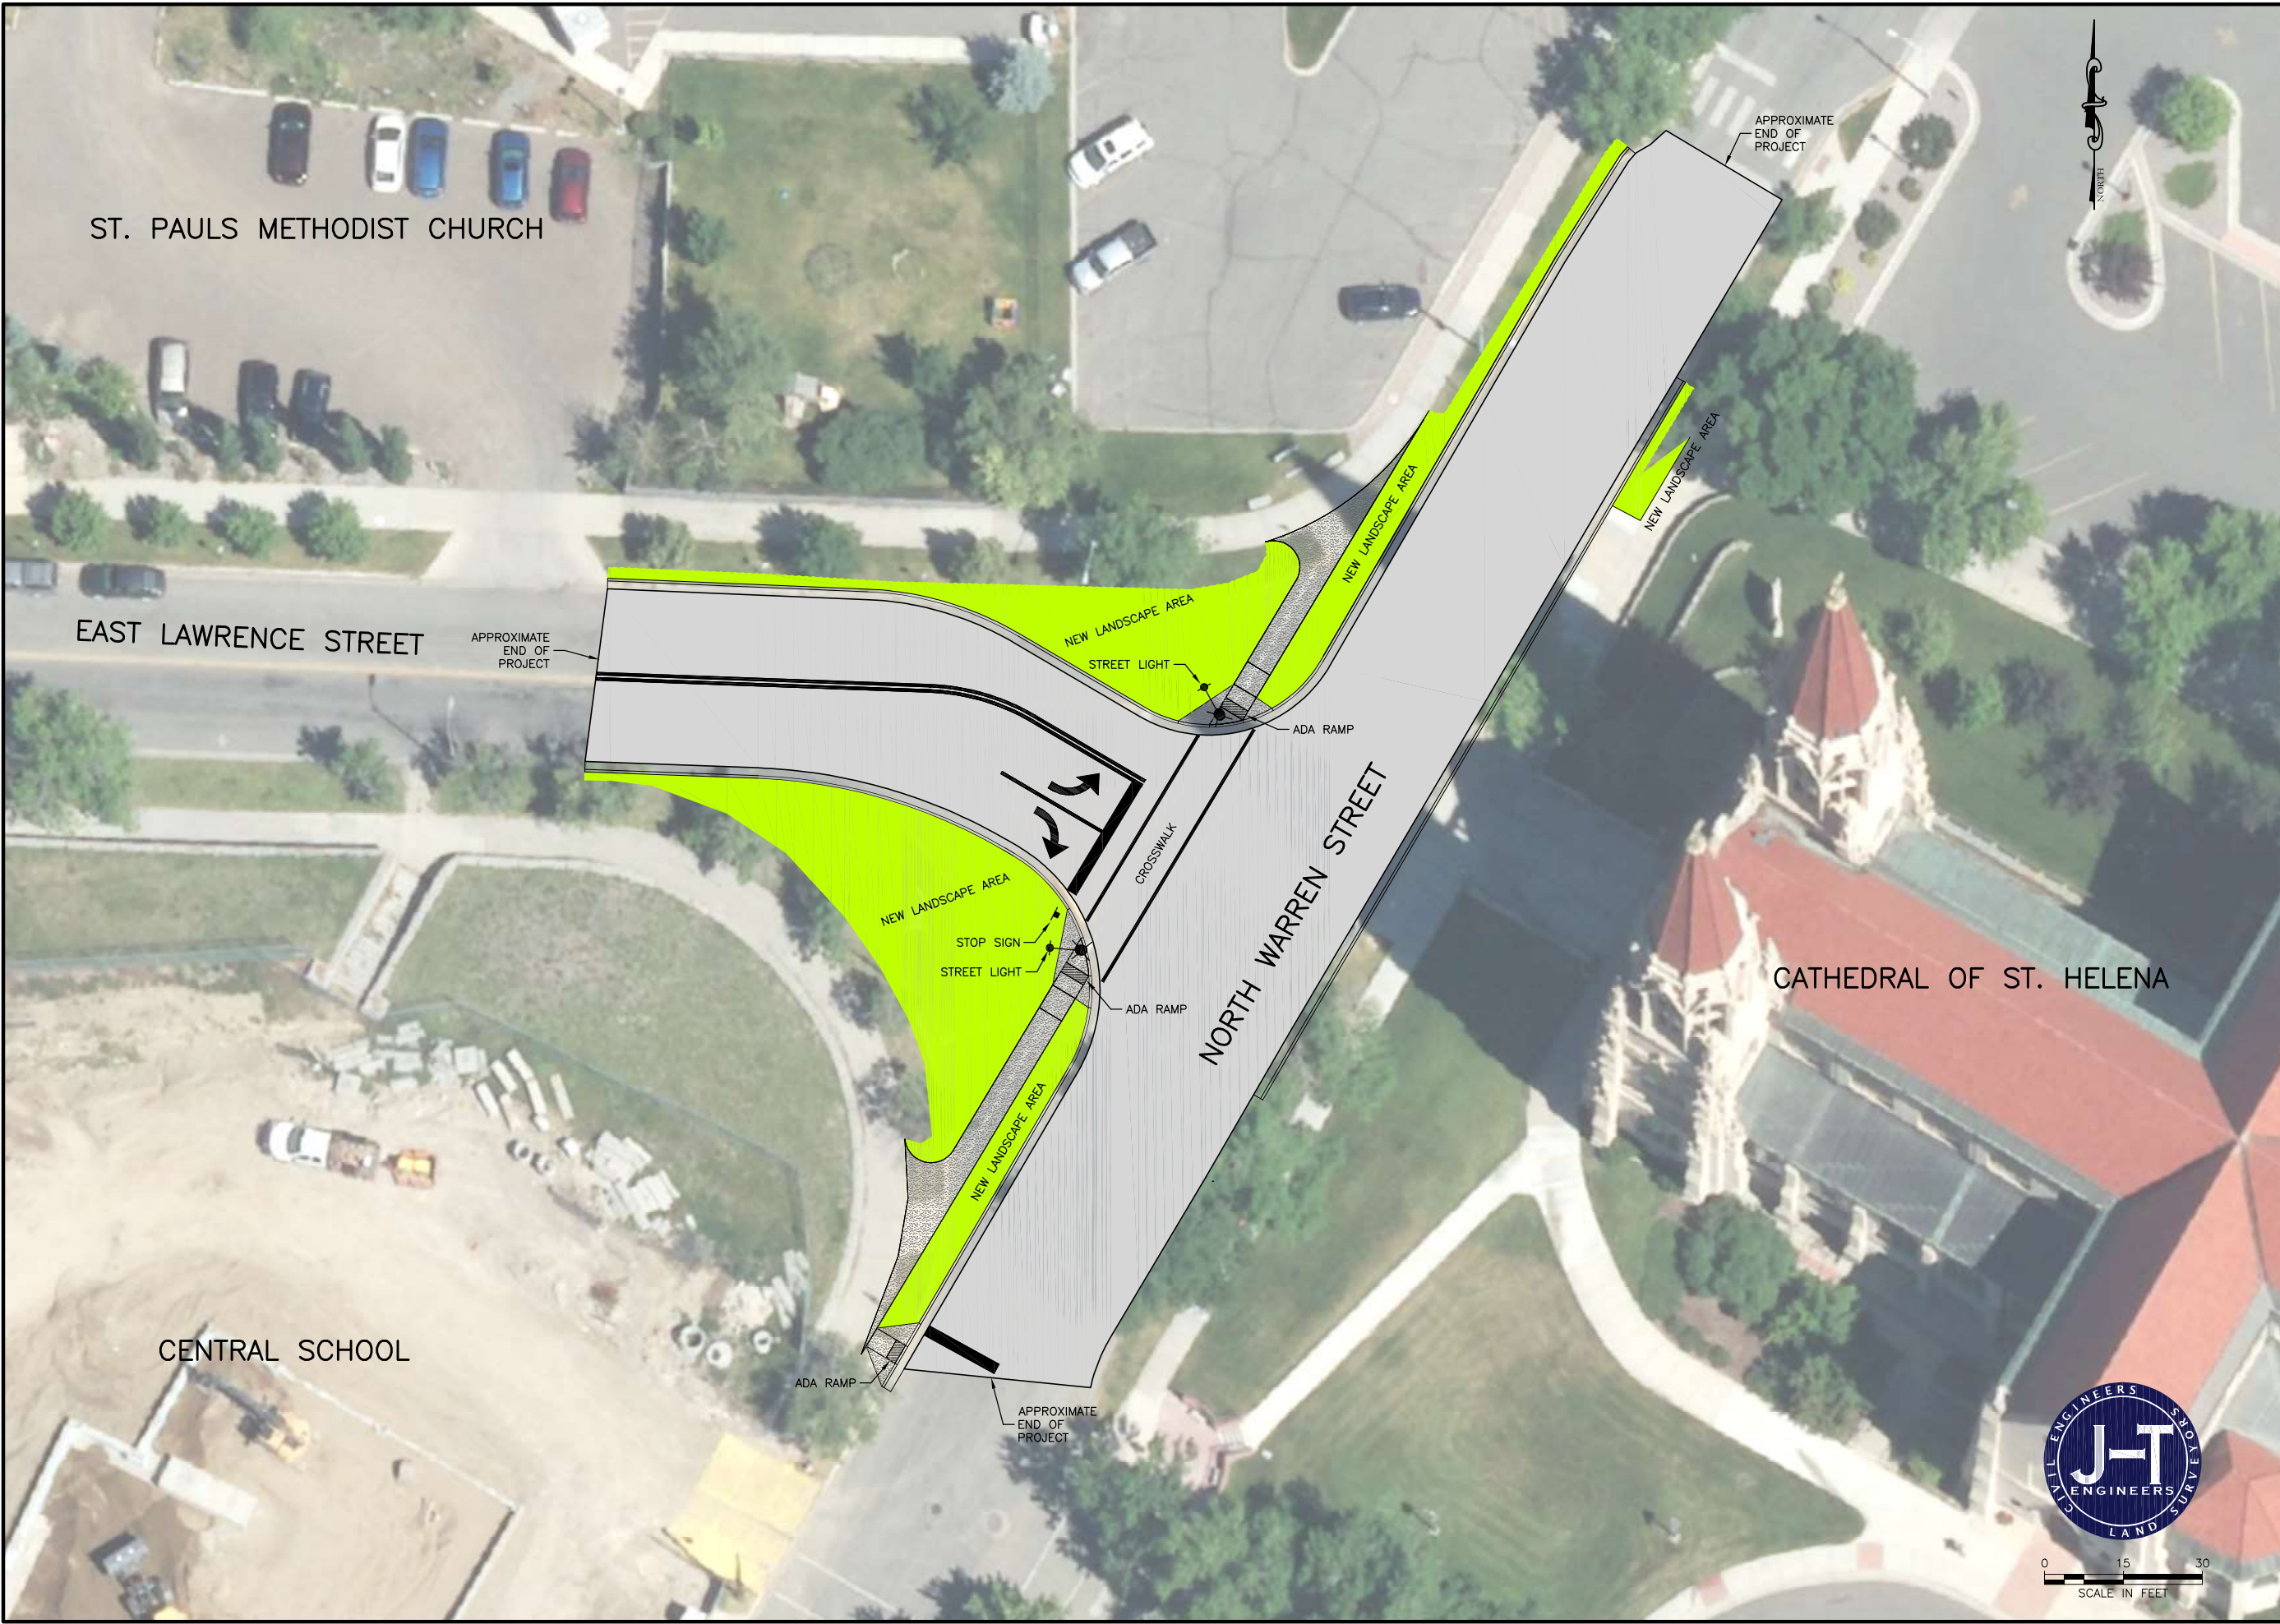

**CITY OF HELENA ENGINEERING DIVISION**  
**EAST LAWRENCE & NORTH WARREN INTERSECTION**  
 CONCEPTUAL DESIGN

SHEET NO.  
**C1**  
 OF ----